




PLAN

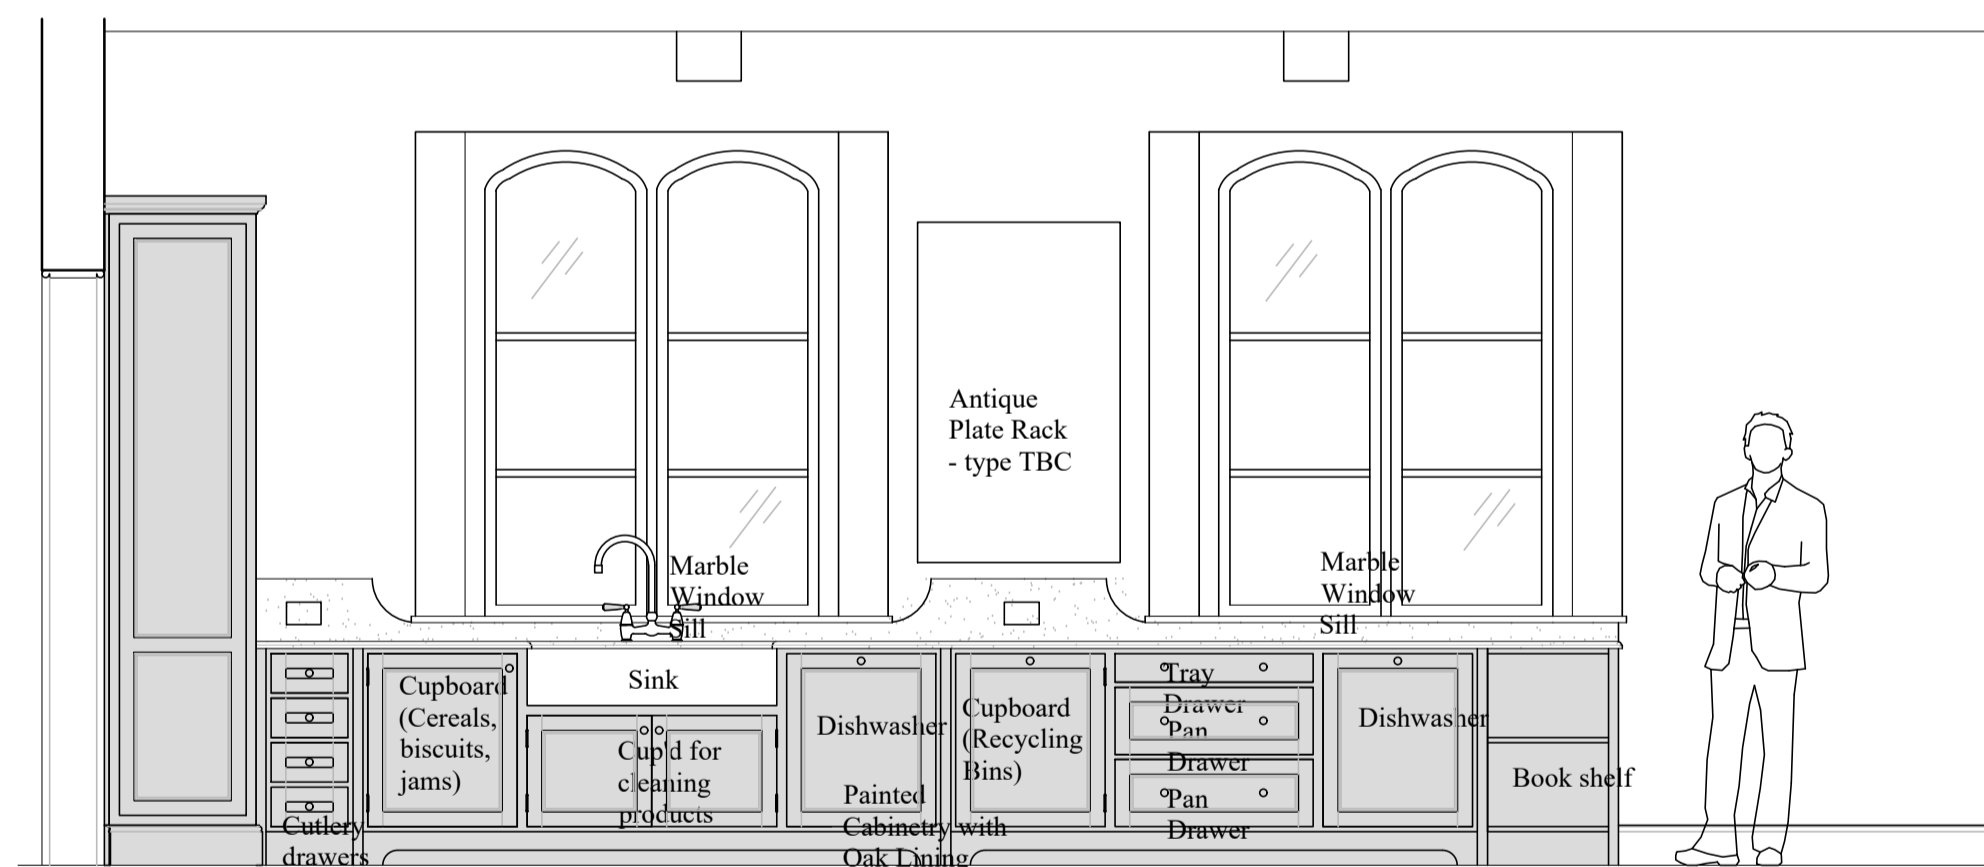


ELEVATION A

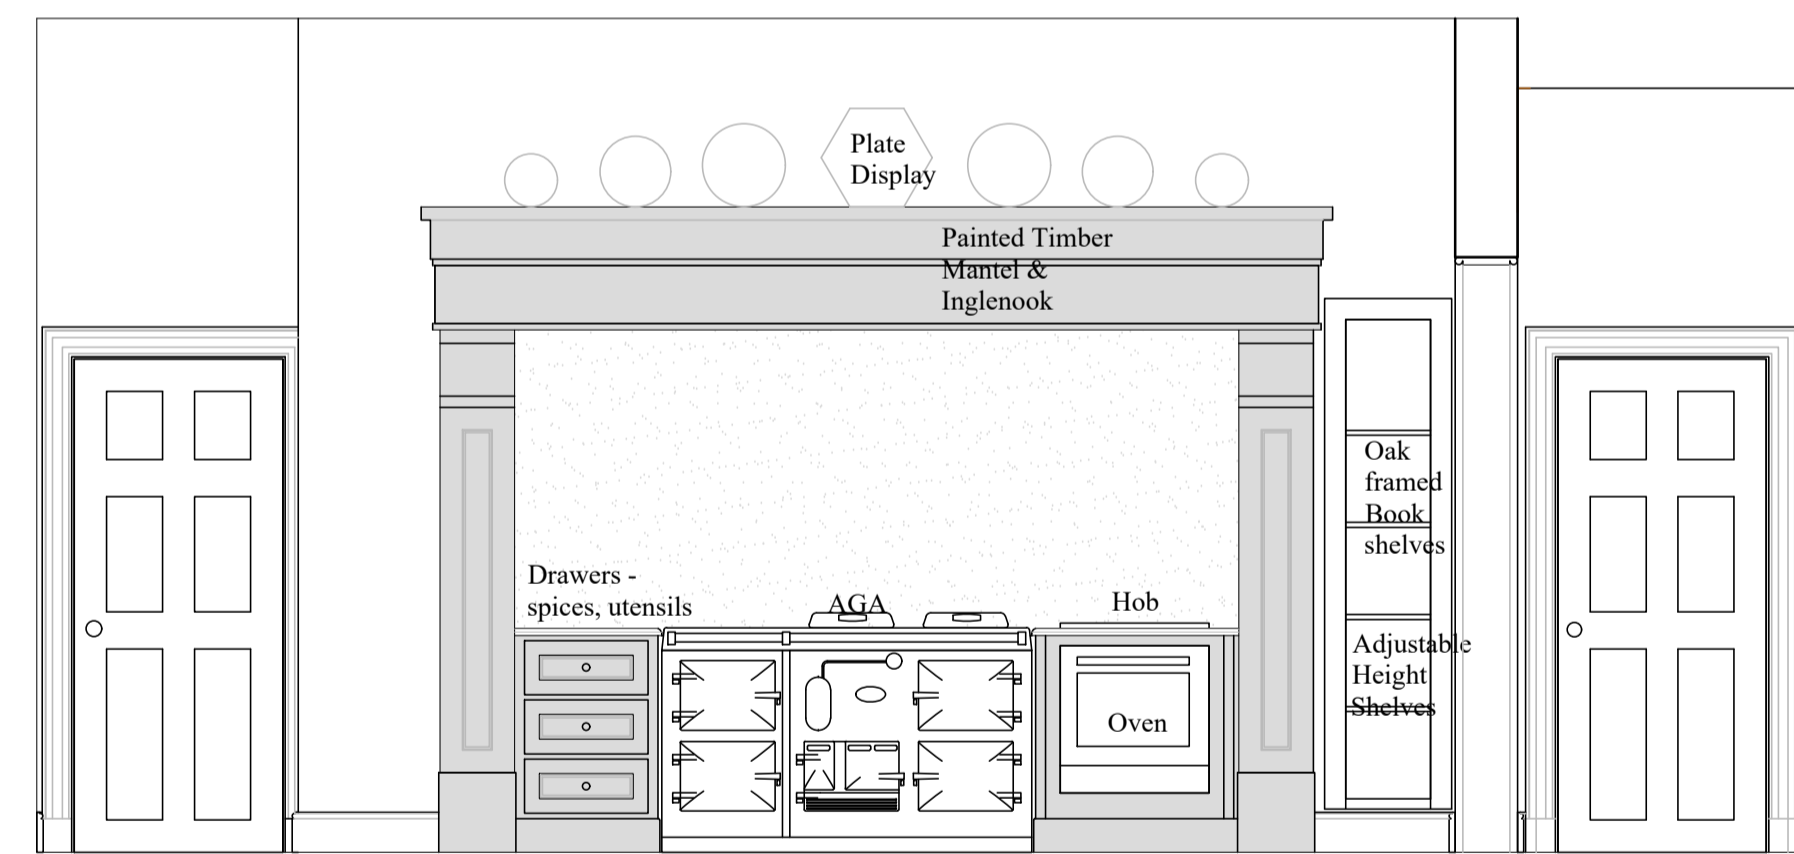

ELEVATION B

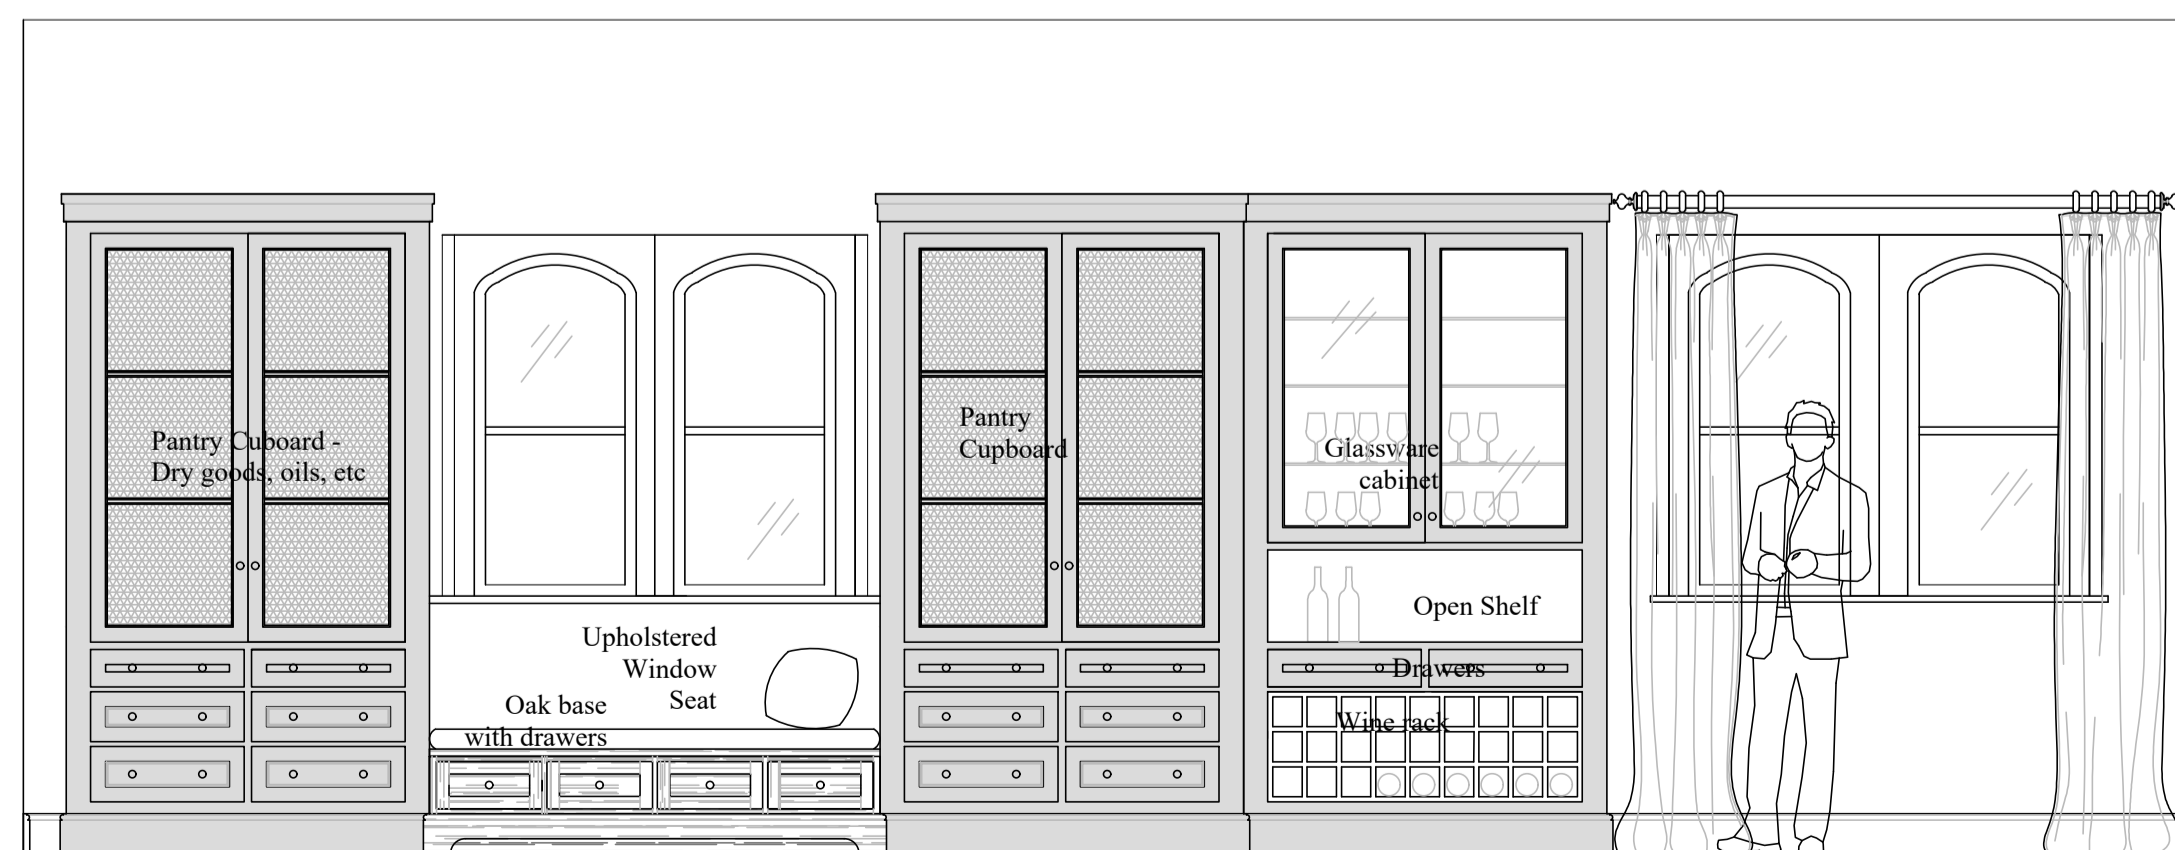

ELEVATION C

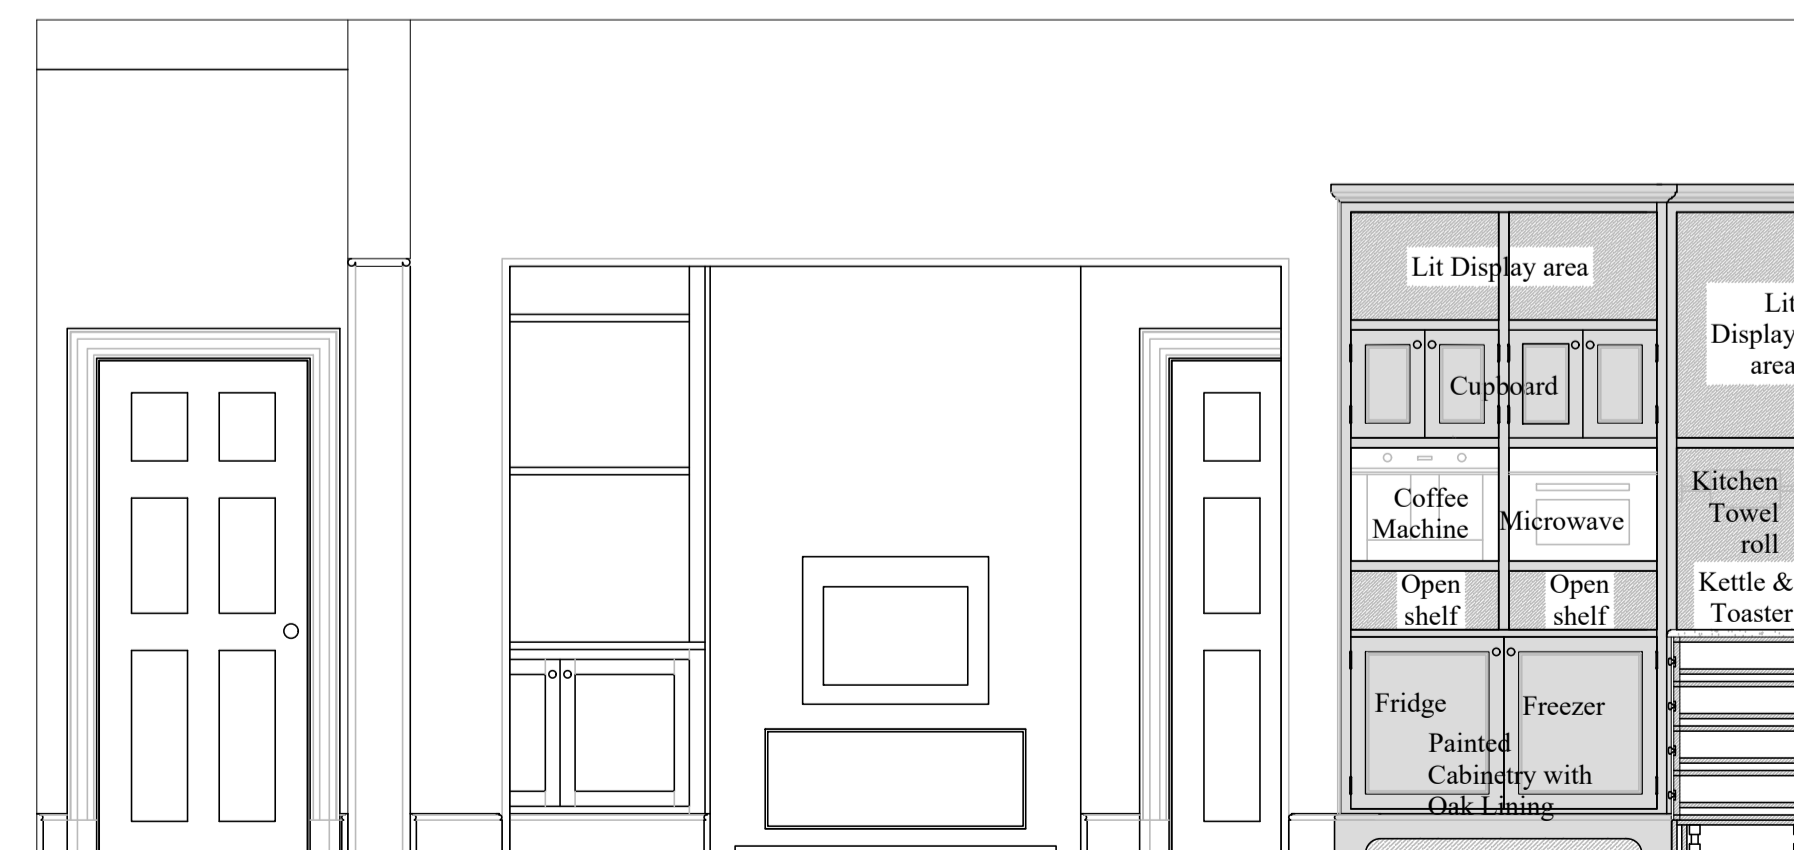

ELEVATION D

Revisions		
Revision	Description	Rev By



HORTON

01743 709943

enquiries@hortonandco.co.uk

www.hortonandco.co.uk

client:

drawing title:

drawing no: rev:

scale:

date:

job no:

drawn by:

checked by:

THIS DRAWING IS COPYRIGHT PROTECTED  
PLEASE DO NOT SCALE FROM THIS DRAWING. IF IN DOUBT, ASK  
DIMENSIONS SHOWN IN MILLIMETERS UNLESS OTHERWISE STATED  
ALL WRITTEN DIMENSIONS TO TAKE PRECEDENCE  
ALL CONTRACTORS TO CHECK SITE DIMENSIONS AGAINST DRAWING PRIOR  
TO UNDERTAKING ANY WORKS. ANY DISCREPANCIES TO BE REPORTED BACK  
TO HORTON AND CO IMMEDIATELY.